
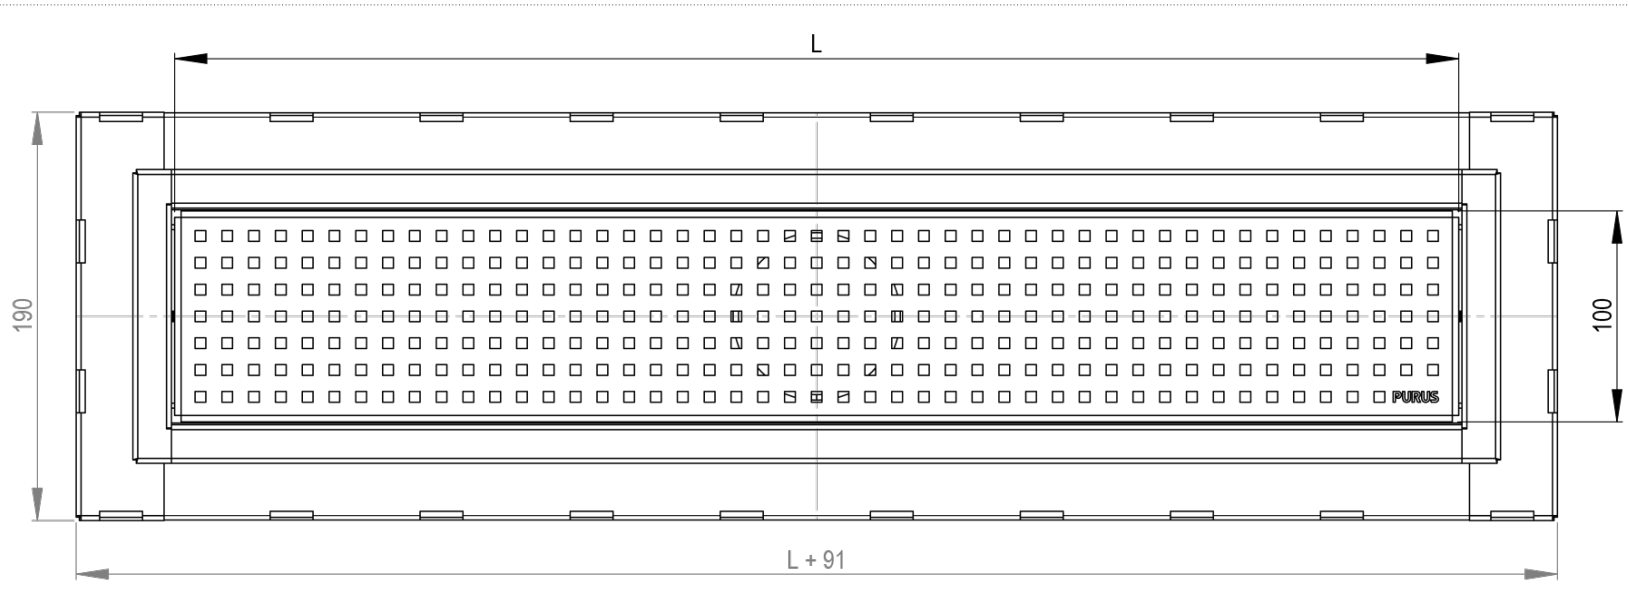


This document must not be copied without our written permission, and the contents thereof must not be imported to a third party nor be used for any unauthorized purposes. Contravention will be prosecuted. Purus AB

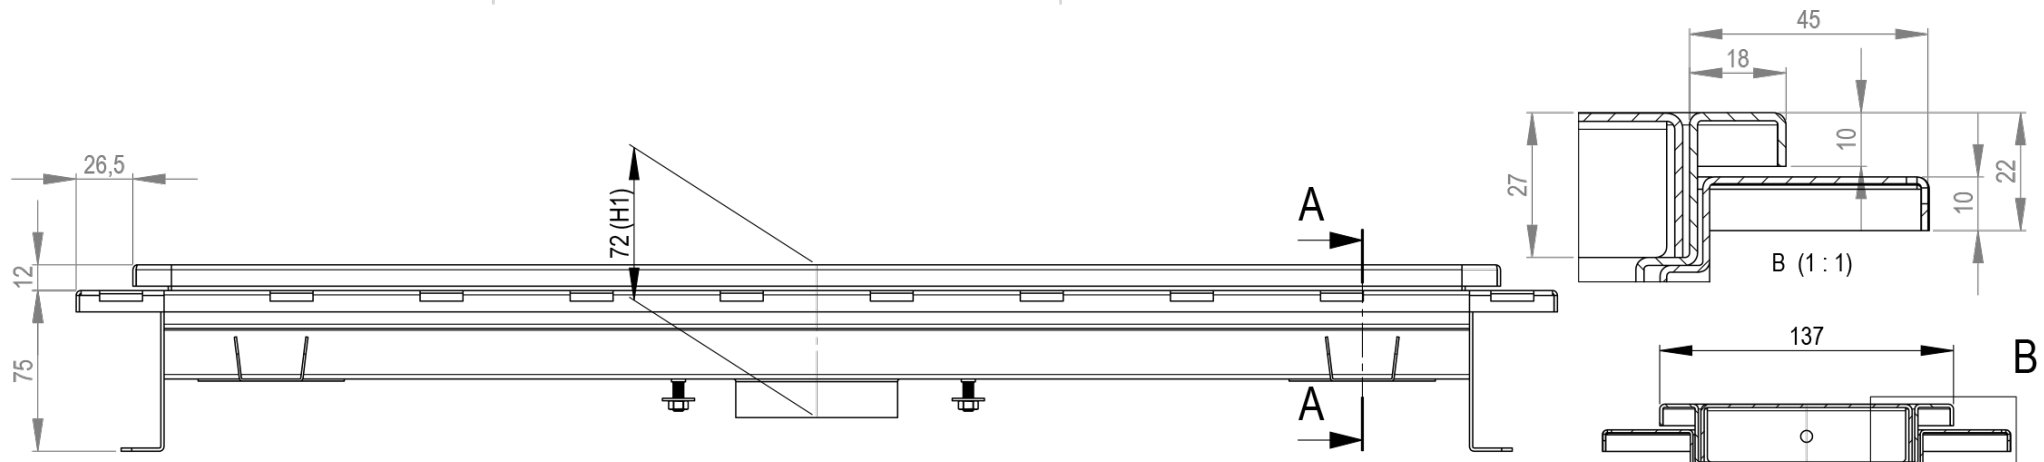

Dimension	L
600x100	600
800x100	800
900x100	900
1000x100	1000
1100x100	1100
1200x100	1200
1400x100	1400
1500x100	1500
2000x100	2000
2500x100	2500

SE: Ursparingsmått (L+190) x 290	FI: Asennusaule (L+190) x 290
NO: Utsparingsmål (L+190) x 290	EN: Recess dimensions (L+190) x 290
DK: Udsparingsmål (L+190) x 290	DE: Ausschnittmaße (L+190) x 290

SE	Purusränna 100	Klinkergolv med limfläns	Mittutlopp	Silplåt 'Chess'
NO	Purusrenne 100	Flisgolv med limflens	Sentrert	Rist 'Chess'
DK	Purusrende 100	Klinkegulv med limflens	Midtutløb	Rist 'Chess'
FI	Purus-kouru 100	Laattalattia, liimalaippala	Kaivo keskellä	Ritilä 'Chess'
EN	Purus channel 100	Tiles with gluing flange	Central outlet	Grate 'Chess'
DE	Purusrinne 100	Fliesen mit Klebenflansch	Mitteauslass	Gitter 'Chess'

Annotation: -

Scale: 1:2.5 Page: 1(1)

General tolerance: ISO 2768-1

Weight (gram): -

Volume (cm³): -

Surface treatment: -

Material: -

Name: -

Article no: PR 100 klinkergolv med limfläns mitt Chess PR141xxxCM

Replaced by: -

Date: -

Approved by: -

Date: -

Designer: SwS

Created date: 2016-10-21

Edition: 1

Den här handlingen får ej utgå till annat än det för vilken den är avsedd. Den får ej heller delges annan eller ej till någon annan utan tillstånd från Purus AB. Översatt från originalen av Purus AB.